



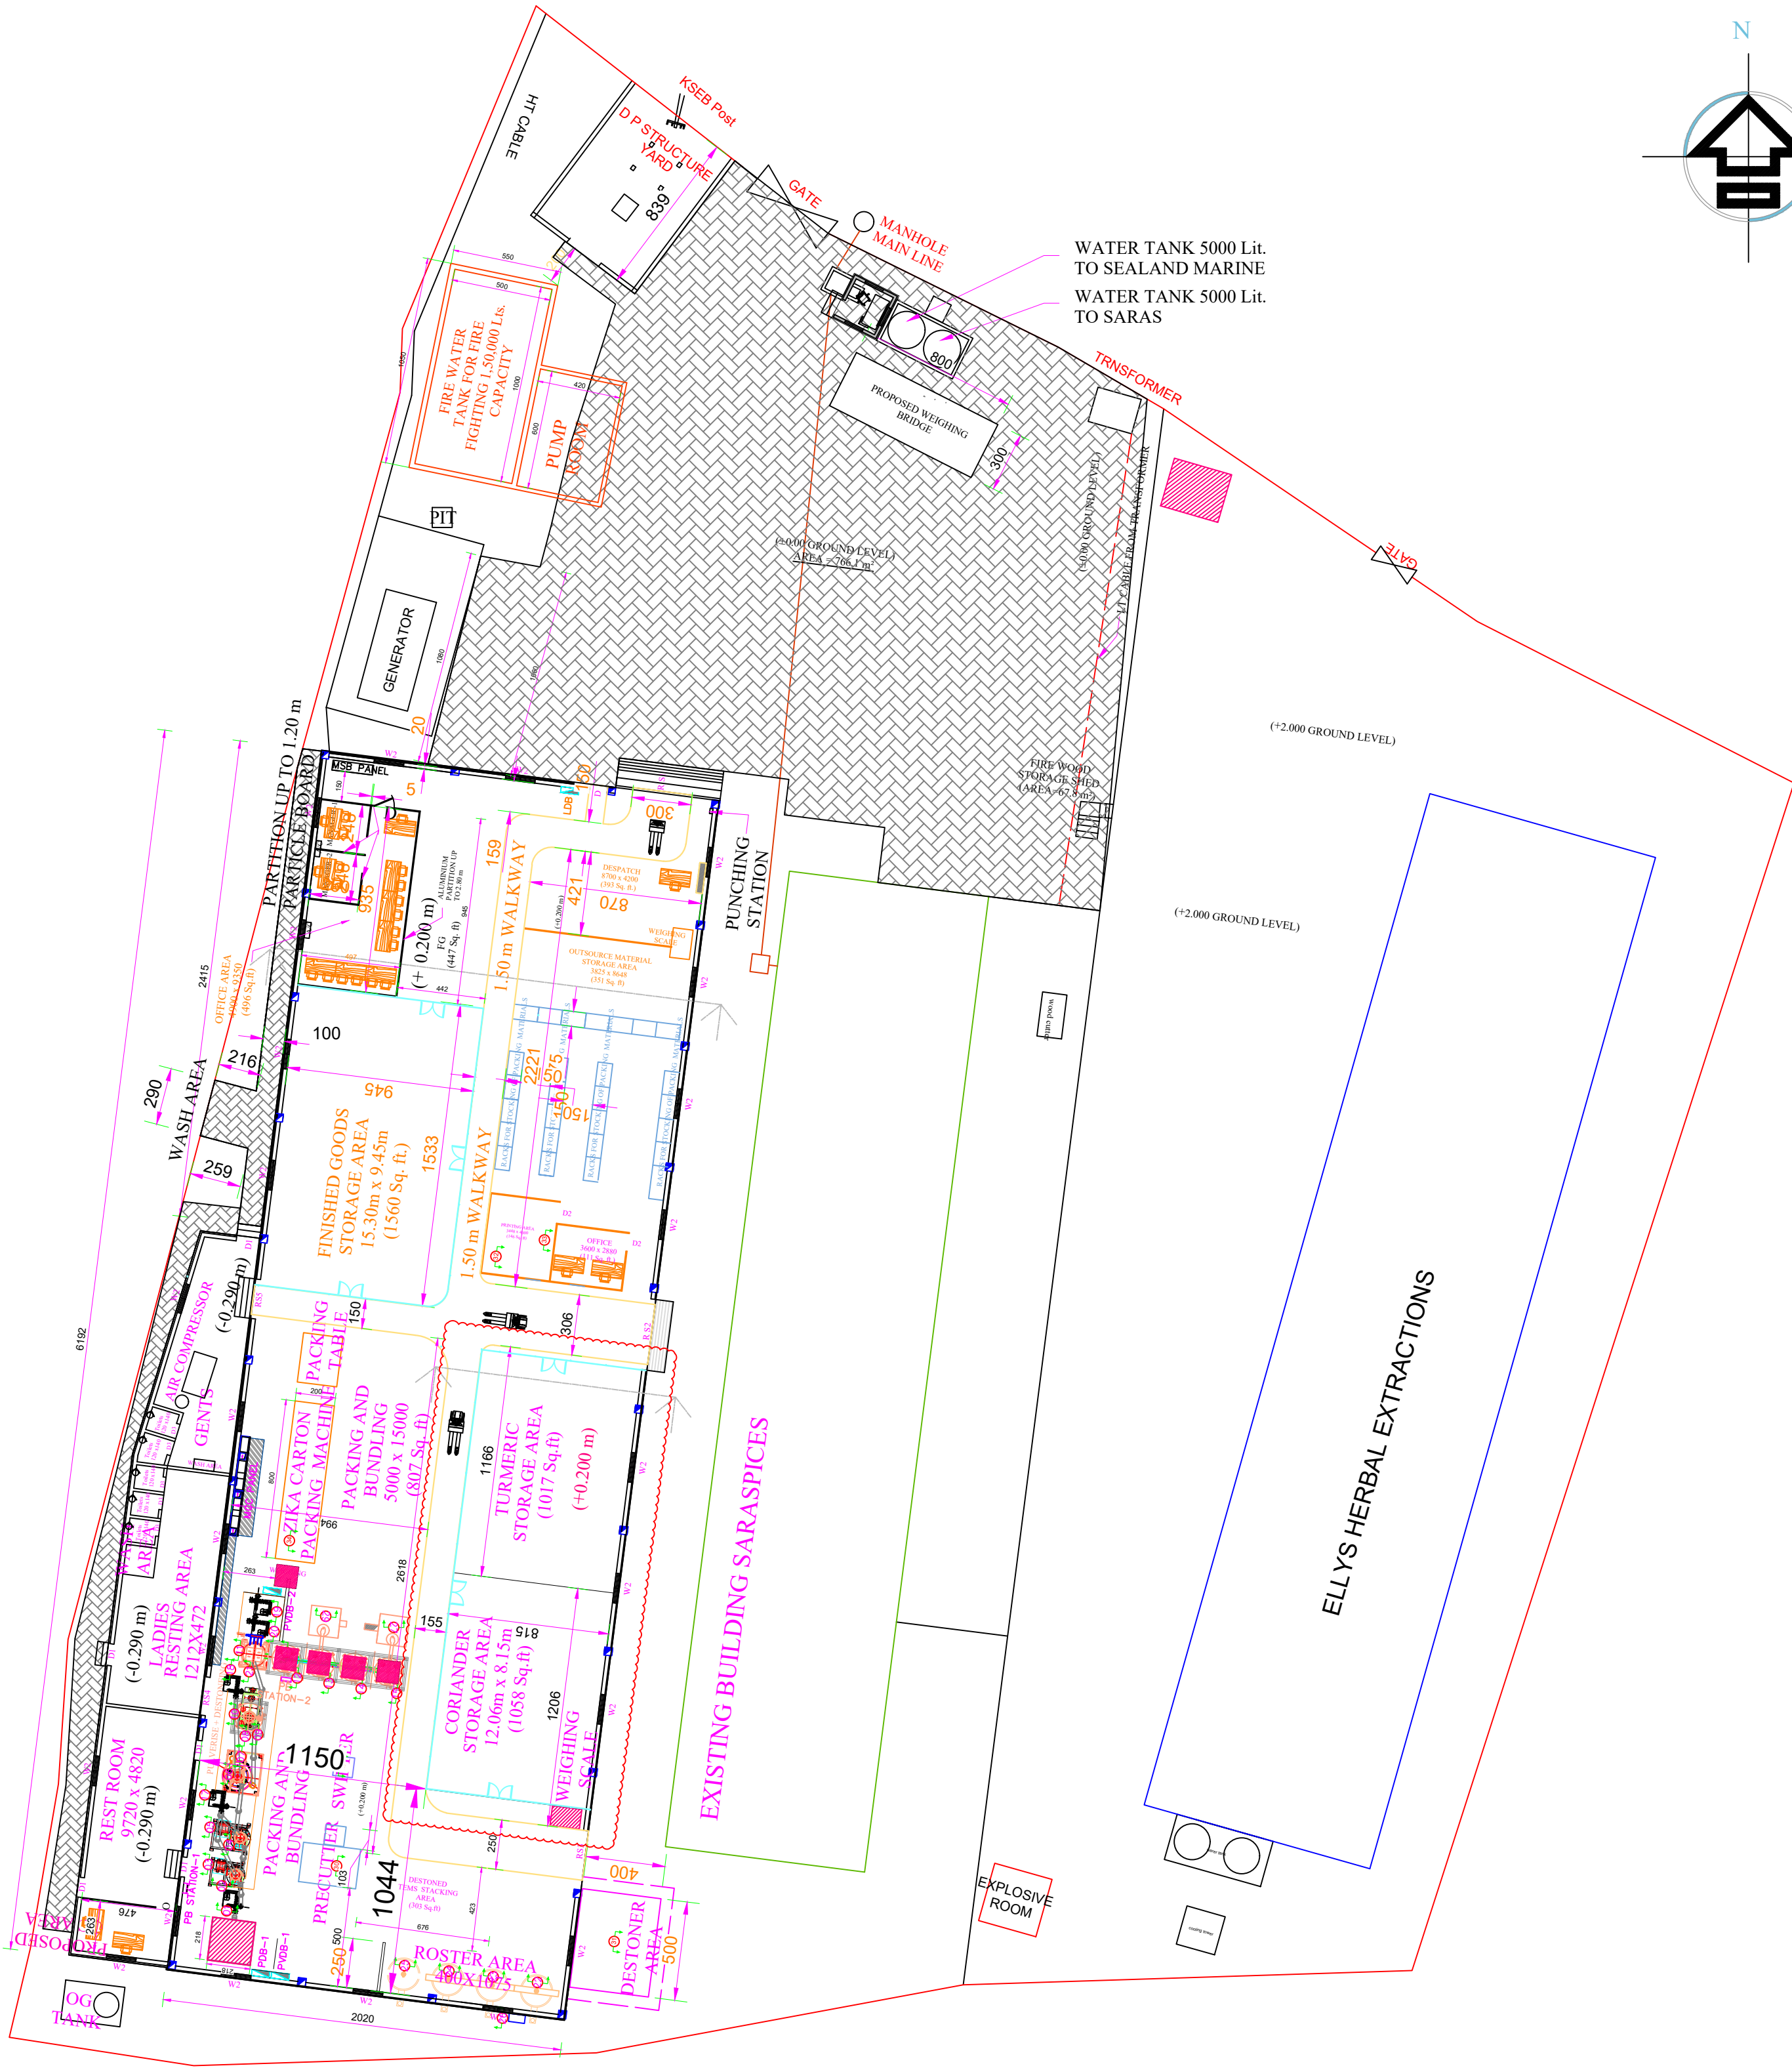

 - WEIGHING SCALE

- NOTES:-
- ALL DIMENSIONS ARE IN CENTIMETERS UNLESS OTHERWISE SPECIFIED.

REV	DESCRIPTION	DATE	APPROVED
SEALAND MARINE AT KINFRA LAYOUT PLAN OF WEGHING SCALES		DRAWN	ANEESH
		CHECKED	
		MNGR APPR.	
		ENG. APPR.	
		SCALE : 1:250	REV : 0
		DWG. No.:ANNA-SL-LYW-014-2019	
		DATE :02.01.2020	
		SHEET : 1	

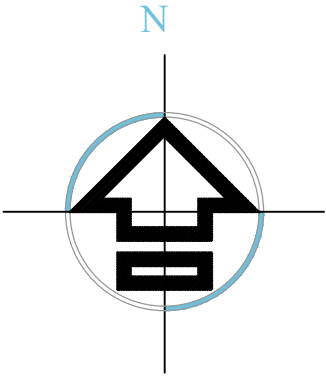

ANNA ALUMINIUM COMPANY PVT. LTD.
KIZHAKKAMBALAM - 683562
ALWAYE ; KERALA; INDIA

